



---

**8142 Moss Landing Road ♦ Moss Landing, California 95039-9617 ♦ (831) 633-3343**

## Facilities Advisory Committee

Meeting #8

October 4, 2018

6:15 P.M – 7:30 P.M.

Location: Prunedale Elementary School Library

### Introductions of committee members

- Name, community you represent, district affiliation (staff, student, etc.)

### Recent Projects

- Relocate fence adjacent to library & Install fencing behind kinder
- Install fencing at well storage tanks
- Demo room 19 and rooms attached to the MPR
- Repair sink hole adjacent to Room 38
- Paint Eaves and Fascia (Summer 2017)
- Re-Stripe parking lot to accommodate Bus traffic needs
- Install new well storage tanks (3 Tanks)
- Reconstruct the drainage swale
- Remove & Replace asphalt in front of classrooms 26-30 /drainage issues
- Library-Paint

### Upcoming Projects

- Reconstruct the Athletic Track (60,000)
- PA/ Intercom Upgrades
- Repair exterior wall Room 38
- Replace Exterior Marquee
- Modernize MPR
- Replace Floor-Kitchen

### Potential Future Projects

- New Marquee at Entrance
- Replace 17 portable classrooms w/permanent classrooms
- Expand Library/Media Center

### Walk thru


- Cafeteria – Stage access
- Fence change at front office
- Remainder of portables on site

Reconvene at Library for Q&A

## Norms for Committees

- Start on time
- Turn off cell phones and step out of meeting, if needed
- Take personal breaks as needed
- Use the “Parking Lot” for un-related and follow-up questions, concerns or requests
- Listen to and hear one another’s viewpoints
- Address questions or concerns about issues not personalities
- Limit ‘air’ time
- End on time

## **Prunedale Elementary School Info Sheet**

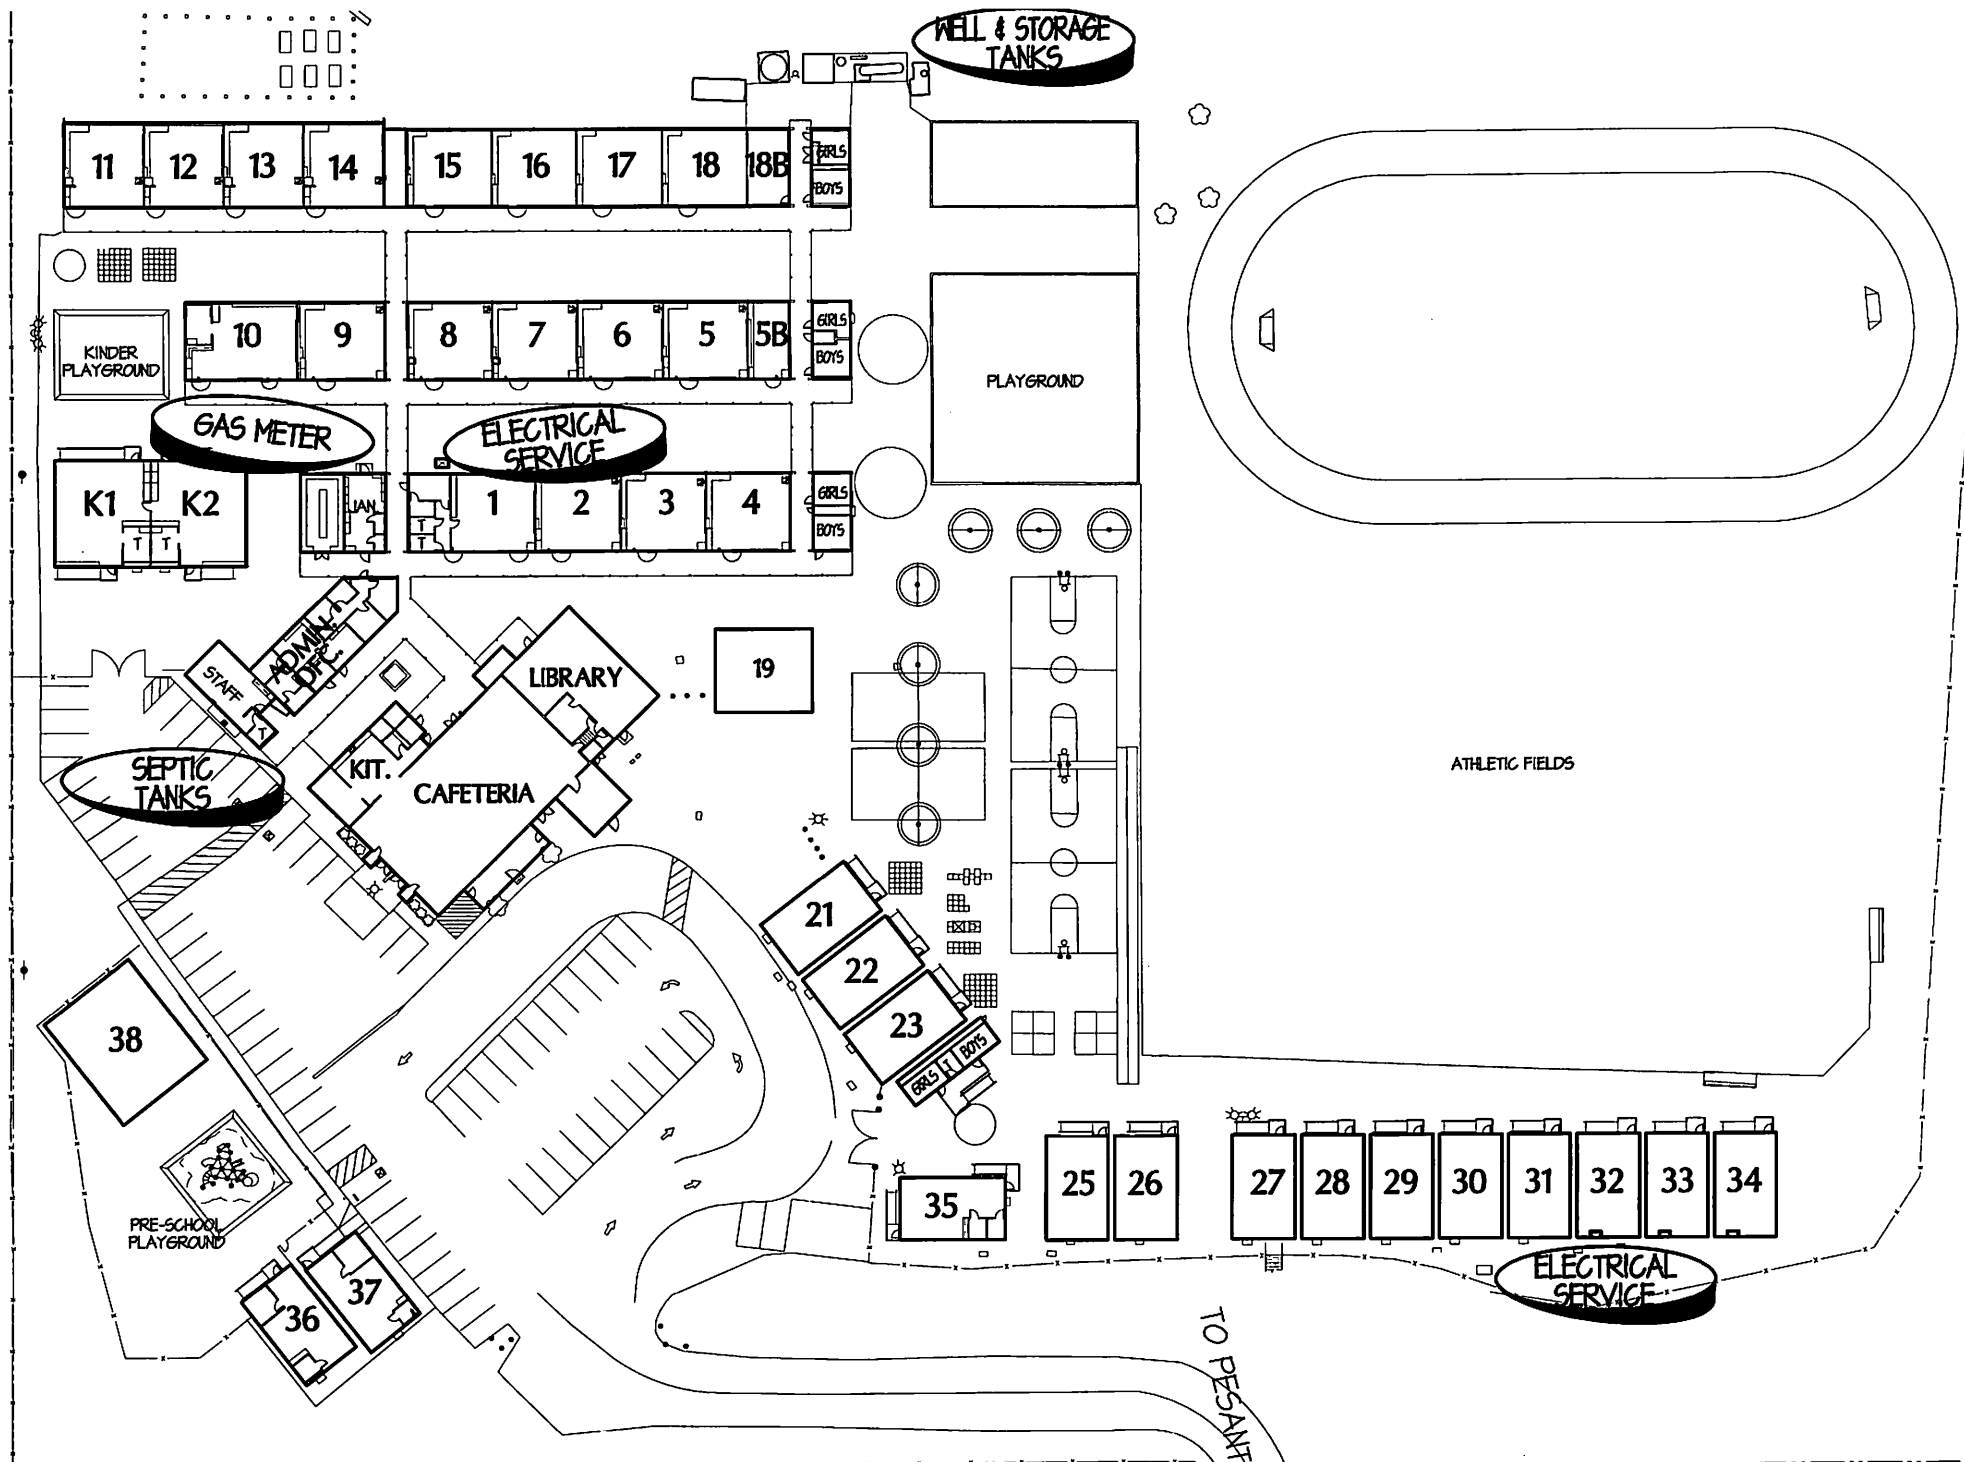

**KASAVAN ARCHITECTS**

60 W. Market St., Suite 300 Salinas, California 93901  
 Voice 831.424.2232 Fax 831.424.2501



**PRUNEDALE ELEMENTARY SCHOOL**

NOT TO SCALE

Site size 10.5 Acres

Year Built 1949 (69 yrs.)

Enrollment Projections

12-13 Projections for 17-18 639

Actual enrollment for 17-18 699

Difference of 60

Actual Enrollment 699

Site Capacity 625

Difference 74

Permanent Classrooms 18

Portable Classrooms 19



## FACILITY MASTER PLAN ADDENDUM Option 1

---

### PRUNEDALE ELEMENTARY

#### 2017 Addendum Priority List

<i>Project</i>	<i>A</i>	<i>B</i>	<i>Estimated Cost</i>
New Permanent Classroom Building (est. 12 Rooms)		X	\$3,900,000
New Restroom Building		X	\$725,000
Modernize MPR		X	\$500,000
Playfield Improvements		X	\$250,000
Domestic Water Connection		X	\$750,000
Remove 20 portable classrooms		X	\$300,000

#### 2012/2013 Priority List

Parking & access improvements	Restriped
Modernization of MPR	Lack of funding availability
Fix drainage issues on Eastside of campus	Completed Summer 2016